


FIRST FLOOR PLAN
 SCALE : 1/4" = 1'-0"

WINDOWS AT RIGHT SIDE DORMERS (TYP)
SEE ELEVATIONS & FLOOR PLANS FOR LOCATIONS.

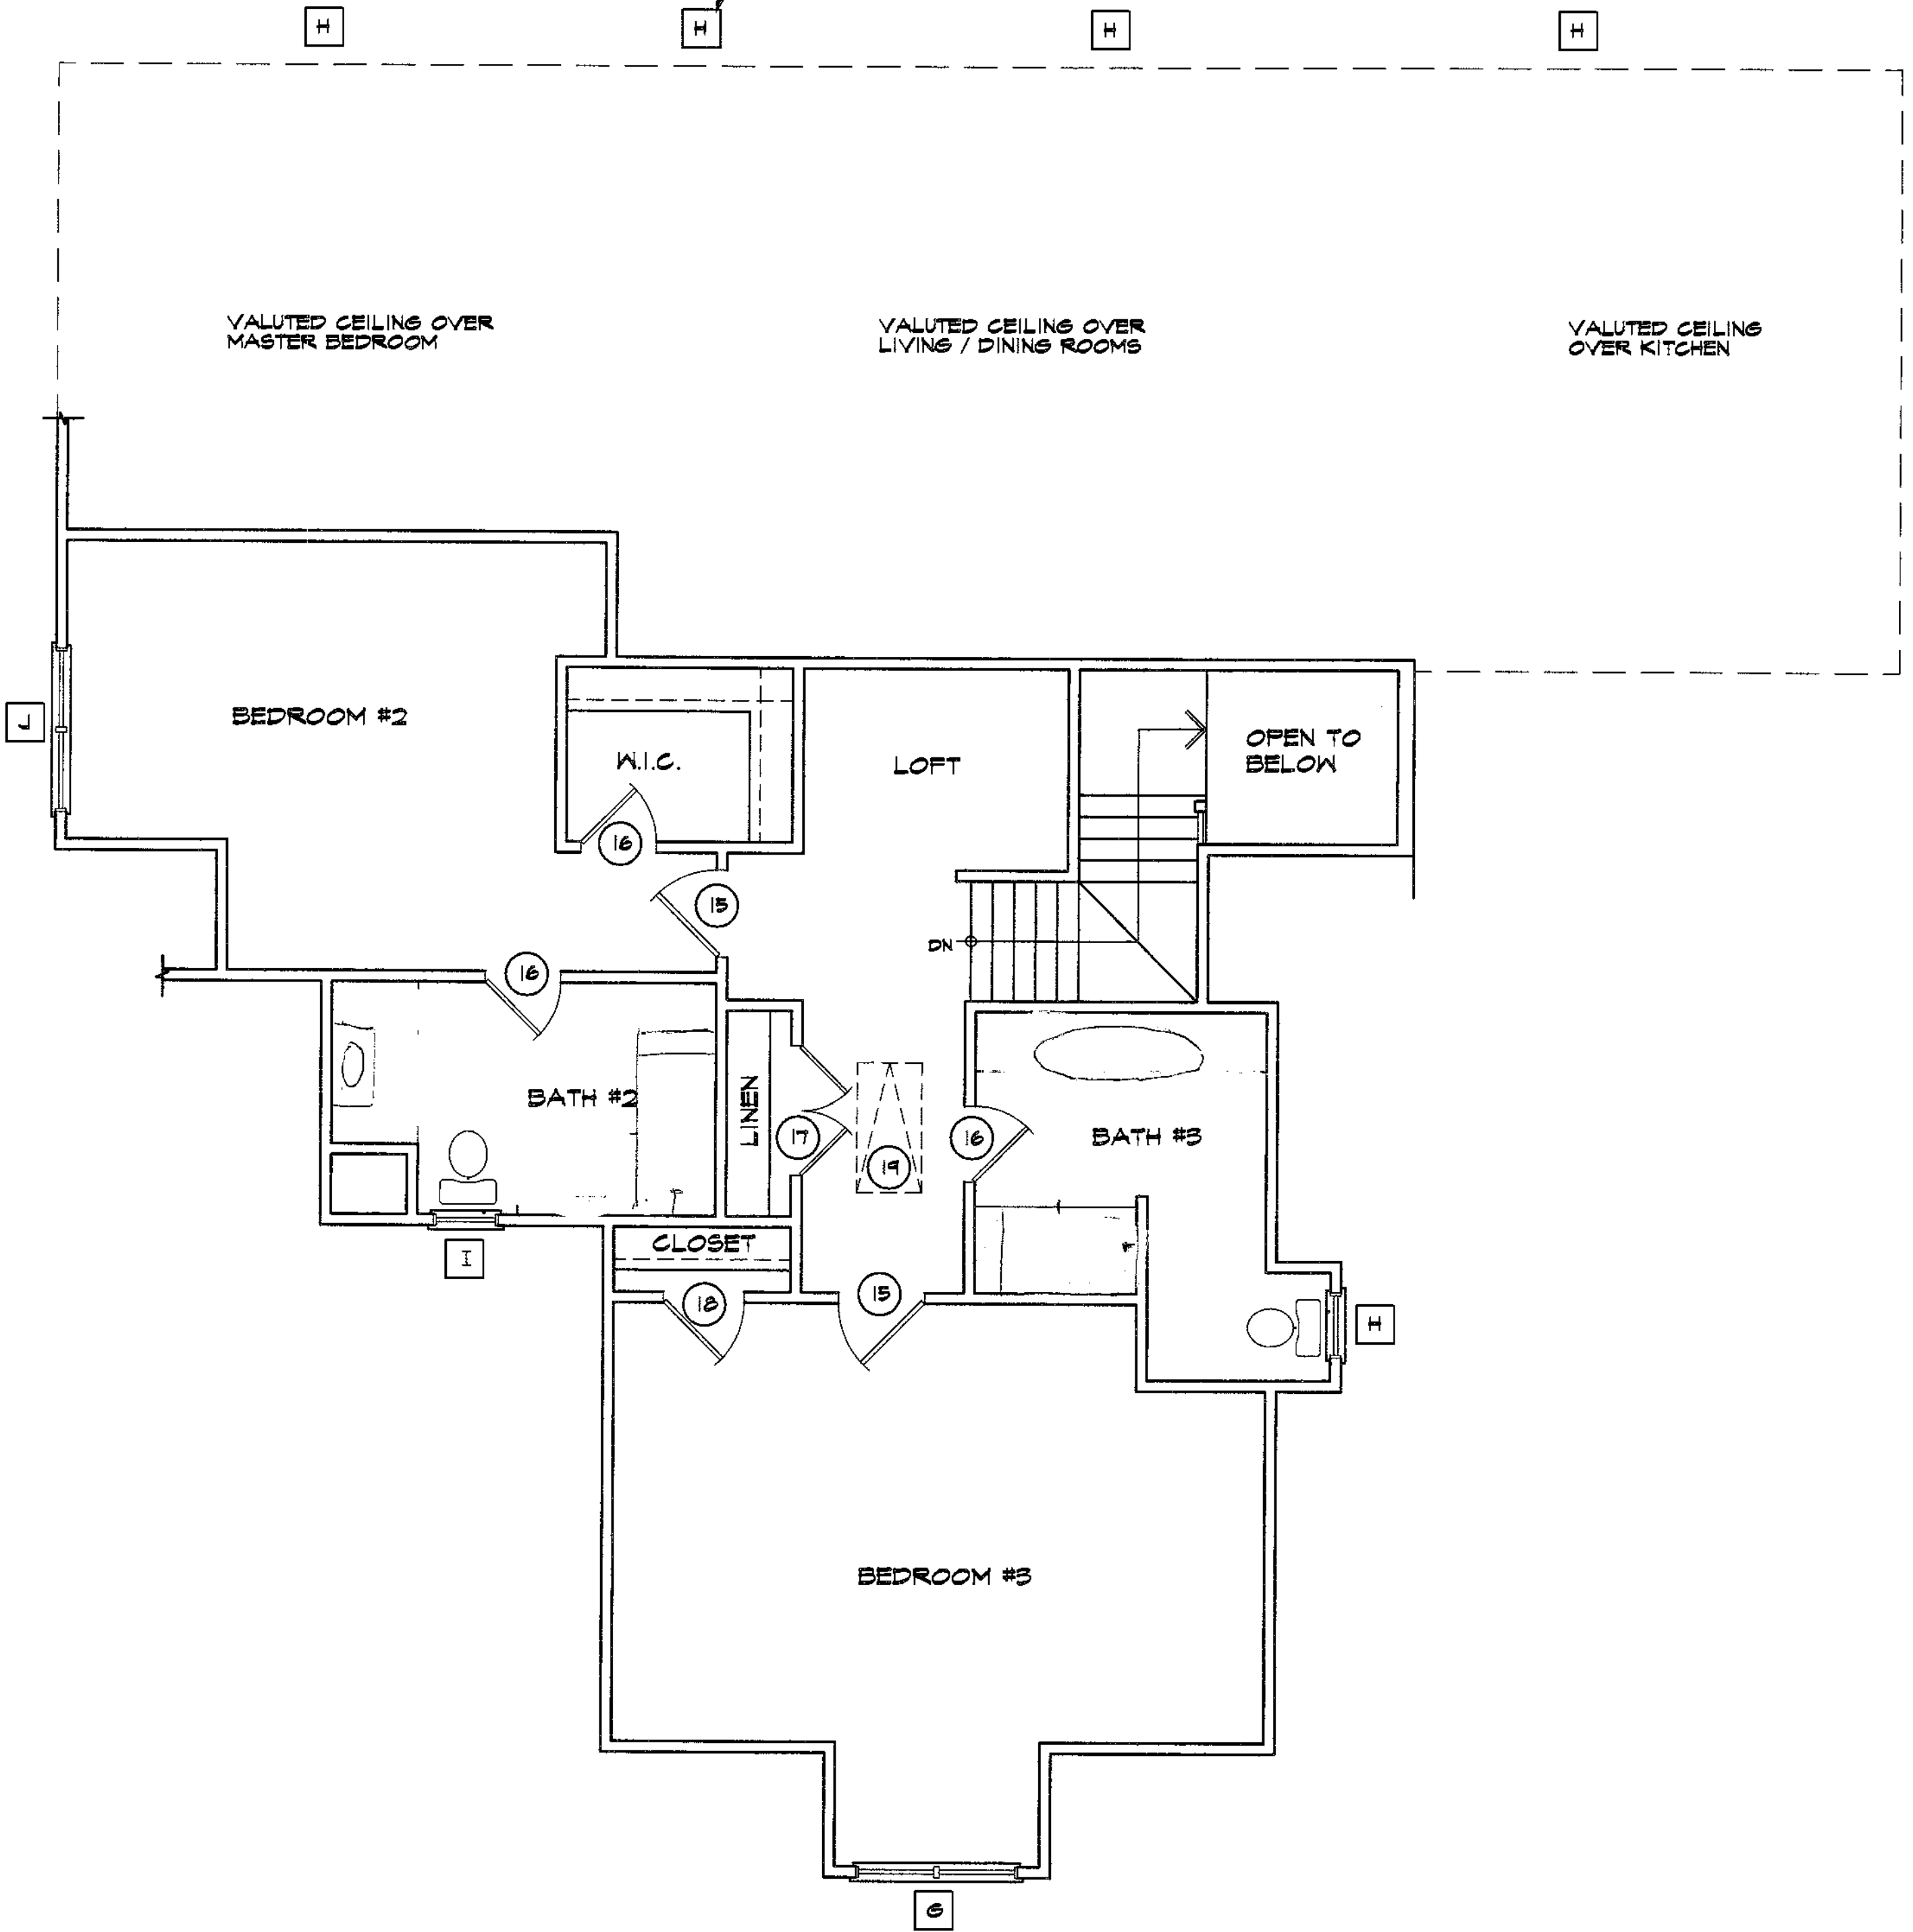

SECOND FLOOR PLAN
SCALE: 1/4" = 1'-0"