

FRONT ELEVATION

SCALE: 1/4" = 1'

Cordgrass
FRONT ELEVATION

Revisions	date/	description

Stolf Construction
Summerville, SC
843 864-6211

drawn by :

date:


checked by :

file name :

sheet number :

A1

NOTE:
 PROVIDE COPPER "Z" FLASHING
 ABOVE ALL HORIZONTAL WALL
 APPLIED TRIM

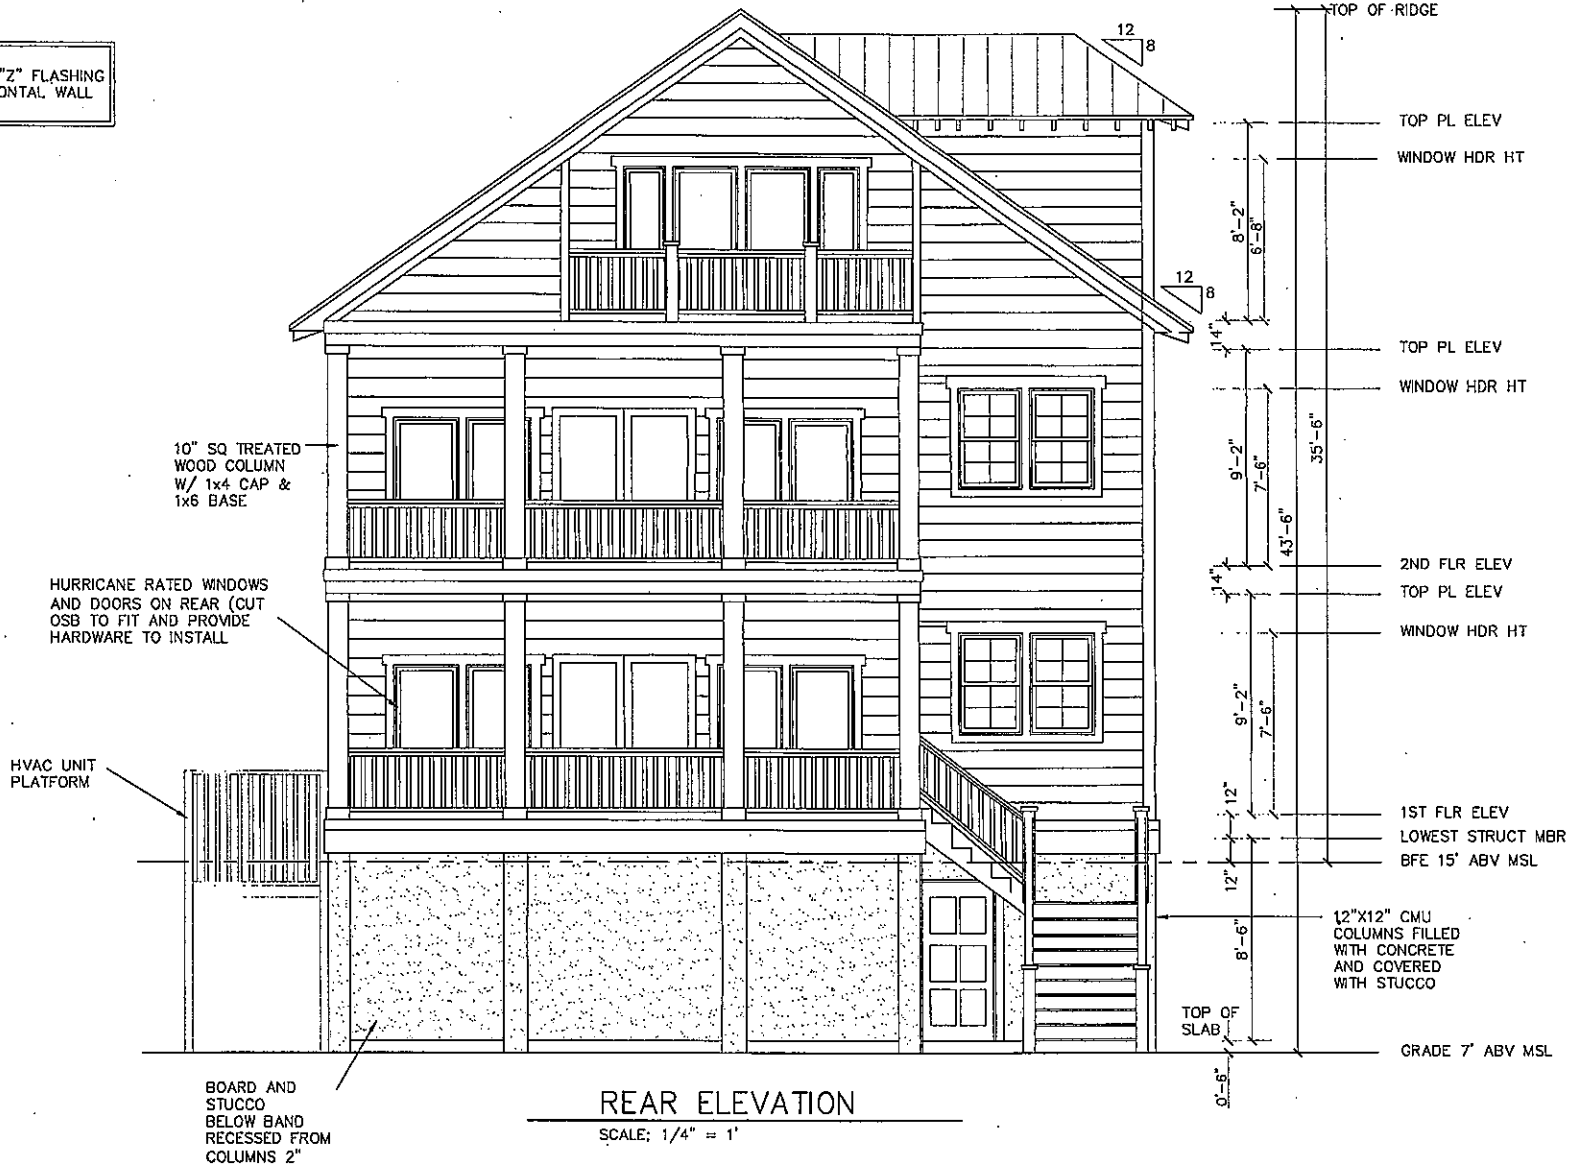

REAR ELEVATION


SCALE: 1/4" = 1'

Cordgrass
 REAR ELEVATION

Revisions	
date	description

Stolf Construction
 Summerville, SC
 843 864-6211

drawn by :
date:
checked by :
file name :
sheet number :

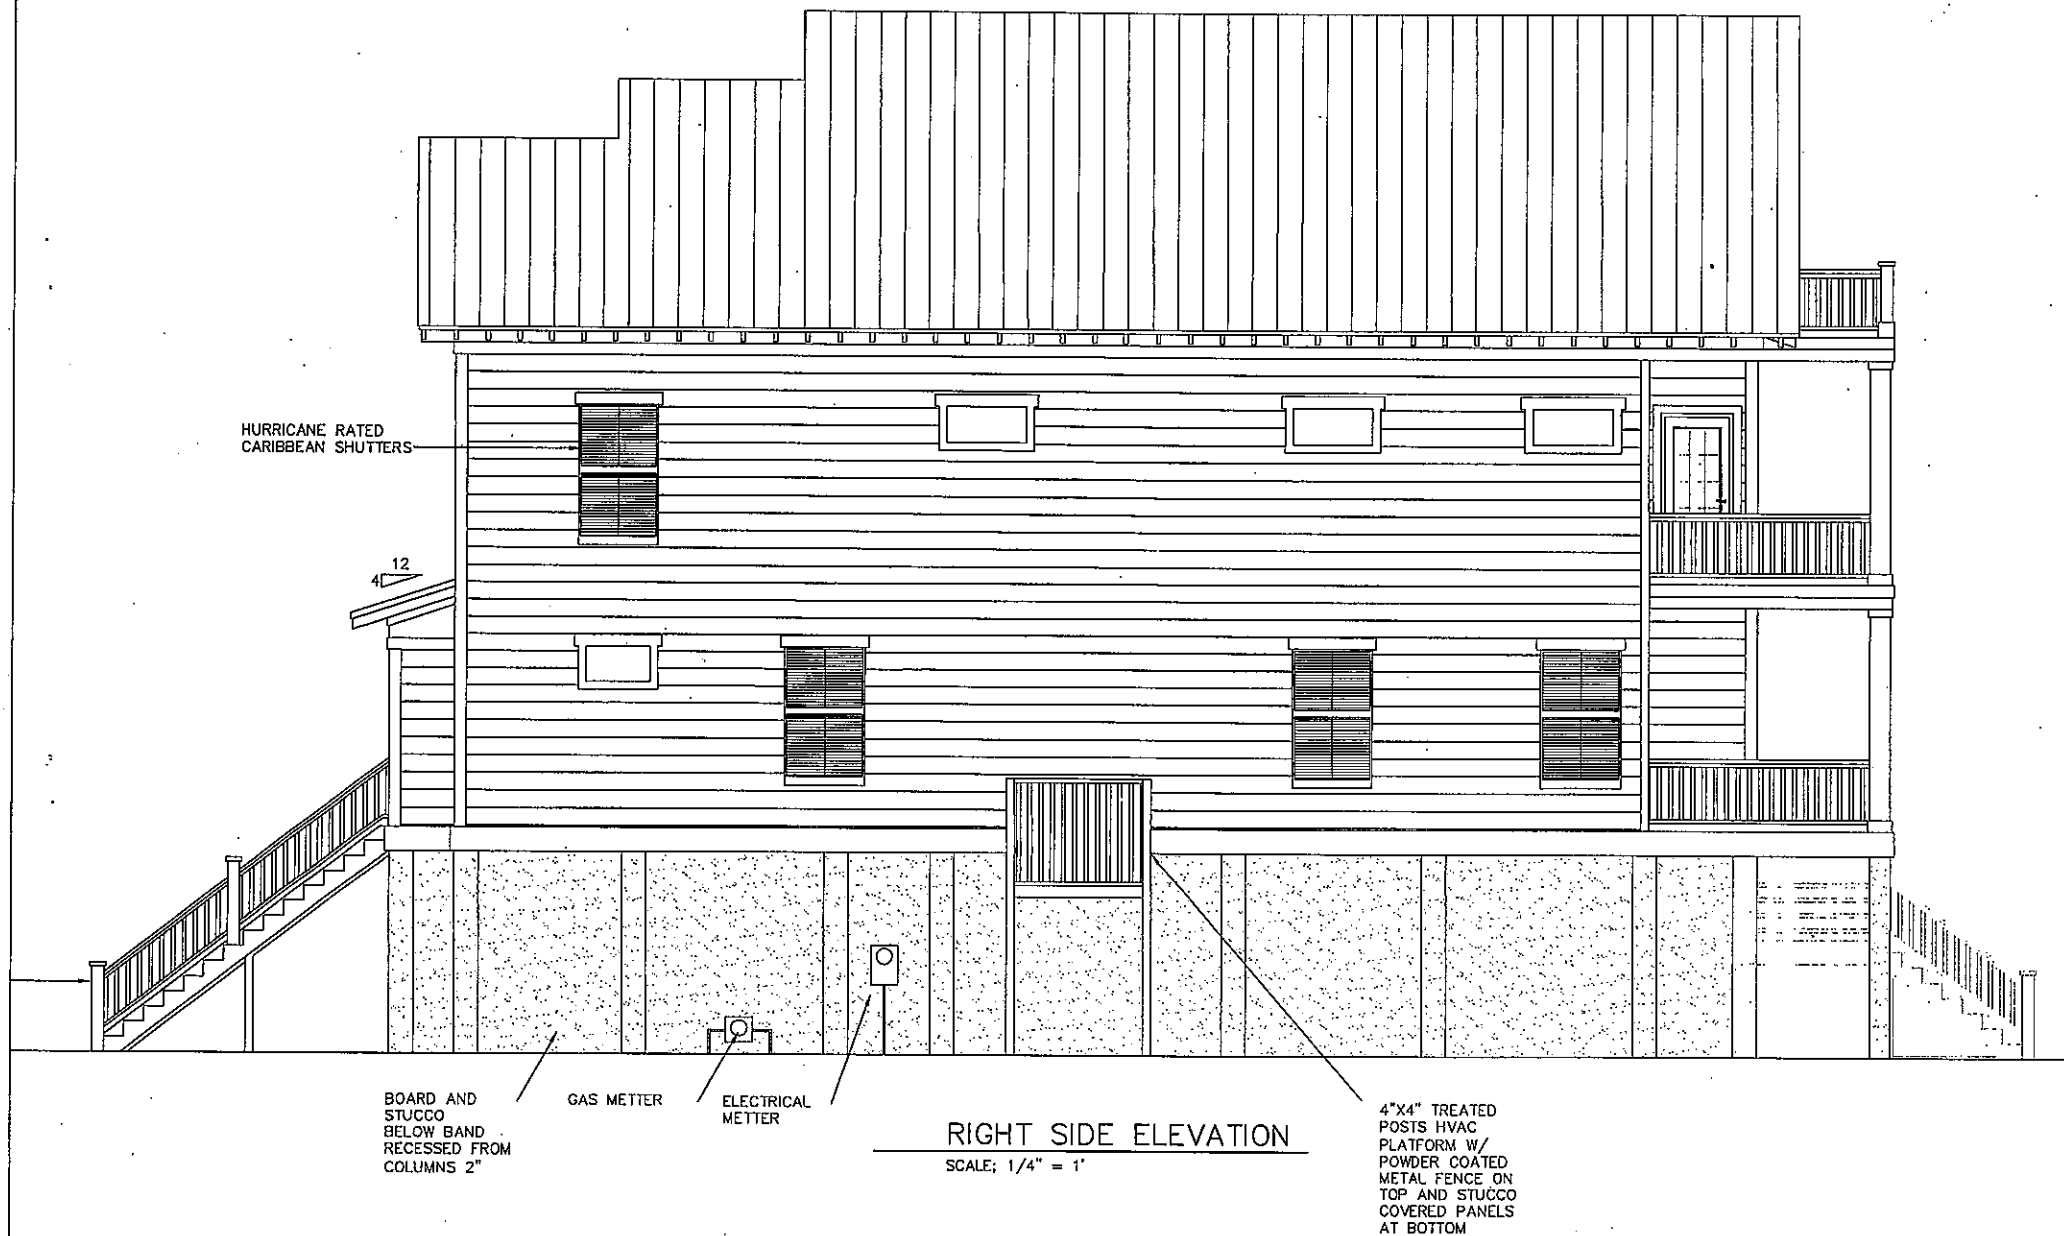

RIGHT SIDE ELEVATION

SCALE: 1/4" = 1'

Cordgrass
RIGHT SIDE ELEVATION

Revisions	
date	description

Stolf Construction
Summerville, SC
843 864-6211

drawn by :
date:
checked by :
file name :
sheet number :

A3



10" SQ TREATED WOOD COLUMN W/ 1x4 CAP & 1x6 BASE

PT 2x12 BAND W/ COPPER "Z" FLASHING

4"x4" SQ TREATED WOOD POST

BREAKAWAY WALL WITH BOARD AND STUCCO BELOW BAND 2" RECESSED FROM COLUMNS

LEFT SIDE ELEVATION

SCALE: 1/4" = 1'

Cordgrass
LEFT SIDE ELEVATION

Revisions	
date	description

Stolf Construction
Summerville, SC
843 864-6211

drawn by :


date:

checked by :

file name :

sheet number :


A4

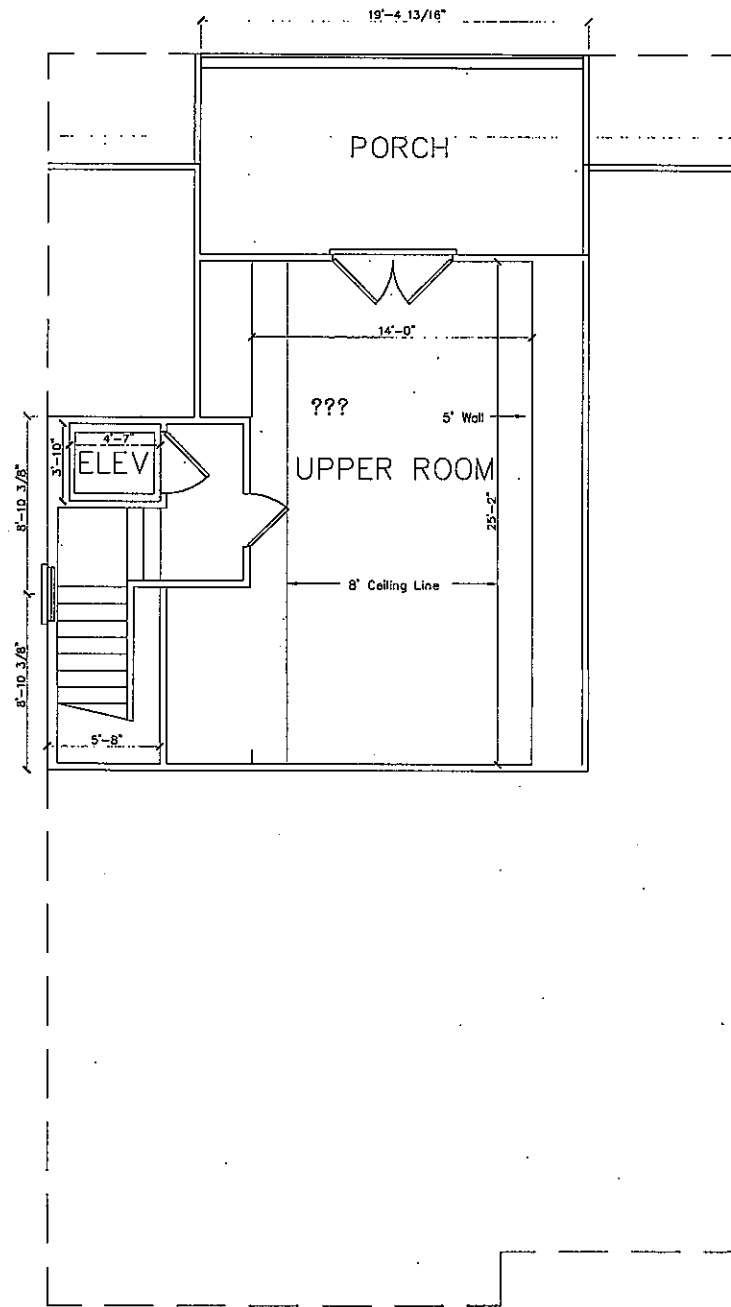

THIRD FLOOR PLAN
THIRD FLOOR HEATED

675 SF

55 SF

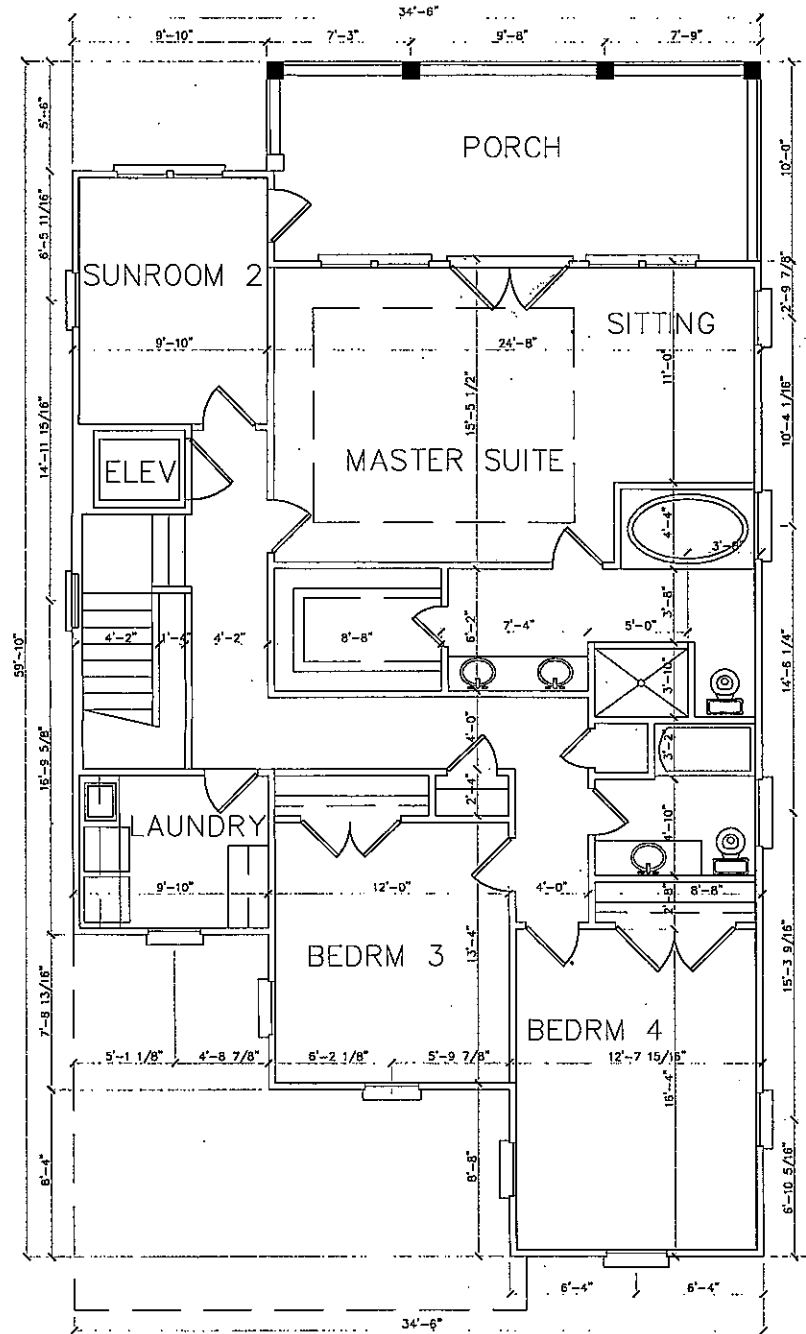

SECOND FLOOR PLAN
SECOND FLOOR HEATED

1448 SF

1294


Cordgrass
SECOND FLR PLAN

Revisions	
date	description


Stolf Construction
Summerville, SC
843 864-6211

drawn by :
date:
checked by :
file name :
sheet number :

A7

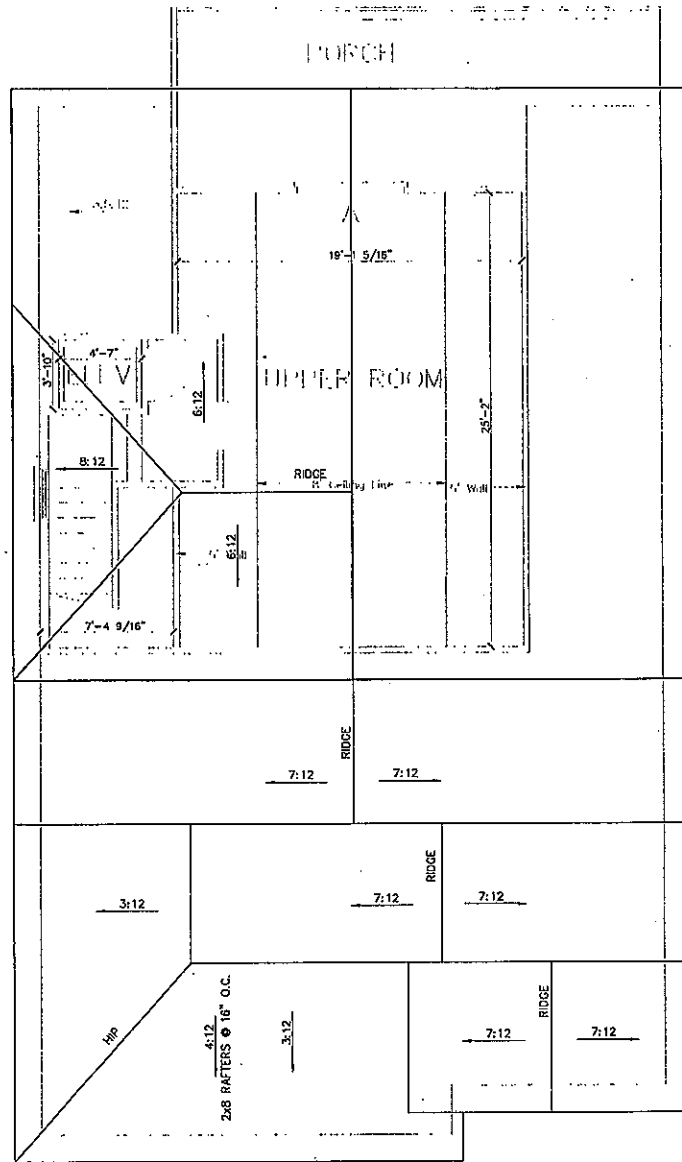

THIRD FLOOR PLAN
SCALE: $\frac{3}{16}'' = 1'$

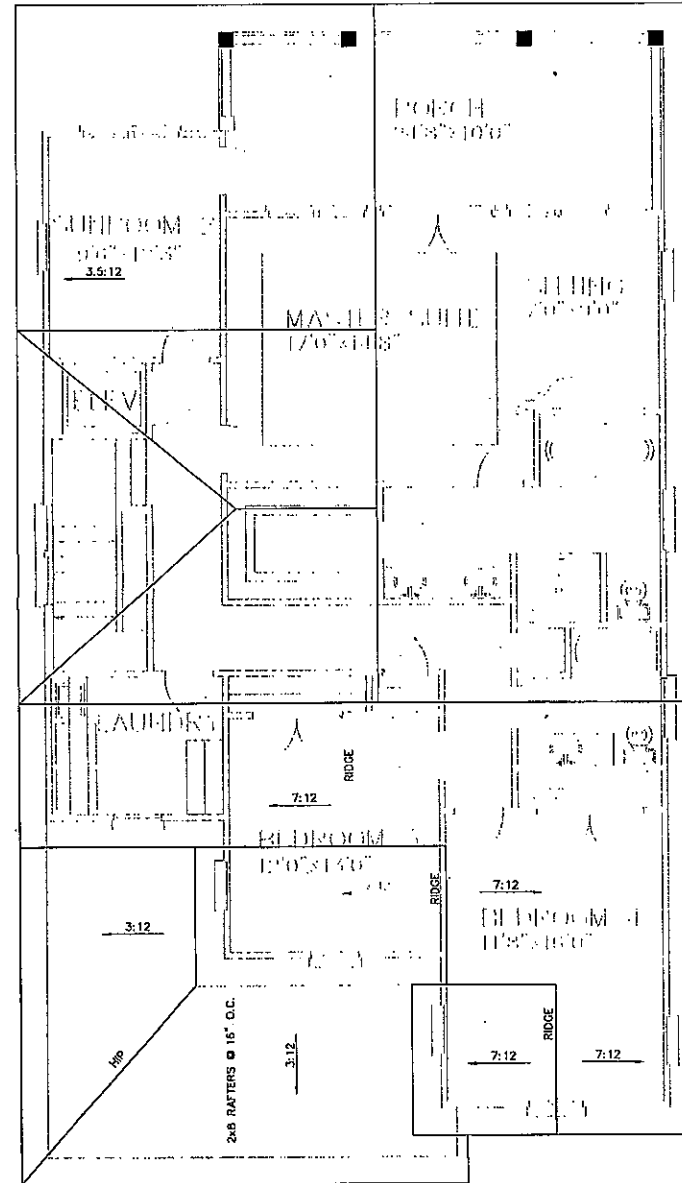

SECOND FLOOR PLAN
SCALE: $\frac{3}{16}'' = 1'$

Cordgrass
ROOF LINES

Revisions	
date	description

Stolf Construction
Summerville, SC
843 864-6211

drawn by :
date:
checked by :
file name :

sheet number :
A9